
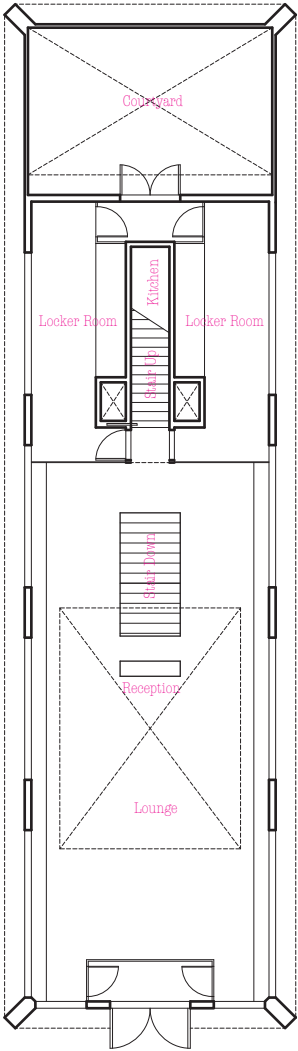



Bath Plans

SHORT SECTION

LONG SECTION

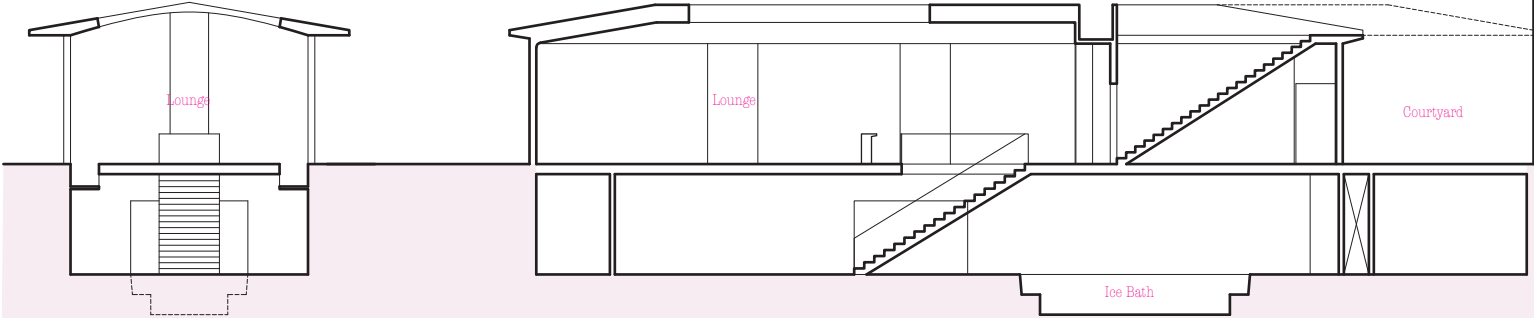

GROUND FLOOR

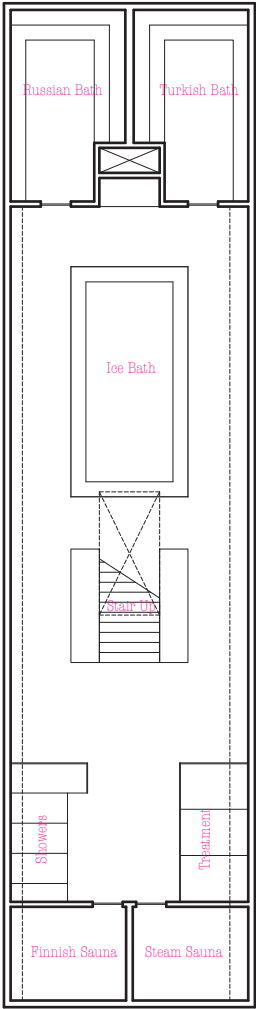

BASEMENT